


- 1 GENERAL DEPARTMENT
- 2 GOVERNOR'S RESIDENCE
- 3 FLOUR STORE
- 4 POWDER MAGAZINE
- 5 ARMOURY
- 6 MEN'S QUARTERS
- 7 RECORDER'S RESIDENCE

- 8 GENERAL STORE
- 9 OFFICERS' QUARTERS (MESS ROOM)
- 10 OFFICERS' & CLERKS' QUARTERS
- 11 OFFICERS' RESIDENCE
- 12 INLAND DEPOT
- 13 FUR STORE

- 14 PEMMICAN STORE
- 15 GATEWAY (STILL IN EXISTENCE)
- 16 BLACKSMITH & CARPENTER
- 17 GAOL & COURTHOUSE
- 18 LIQUOR STORE

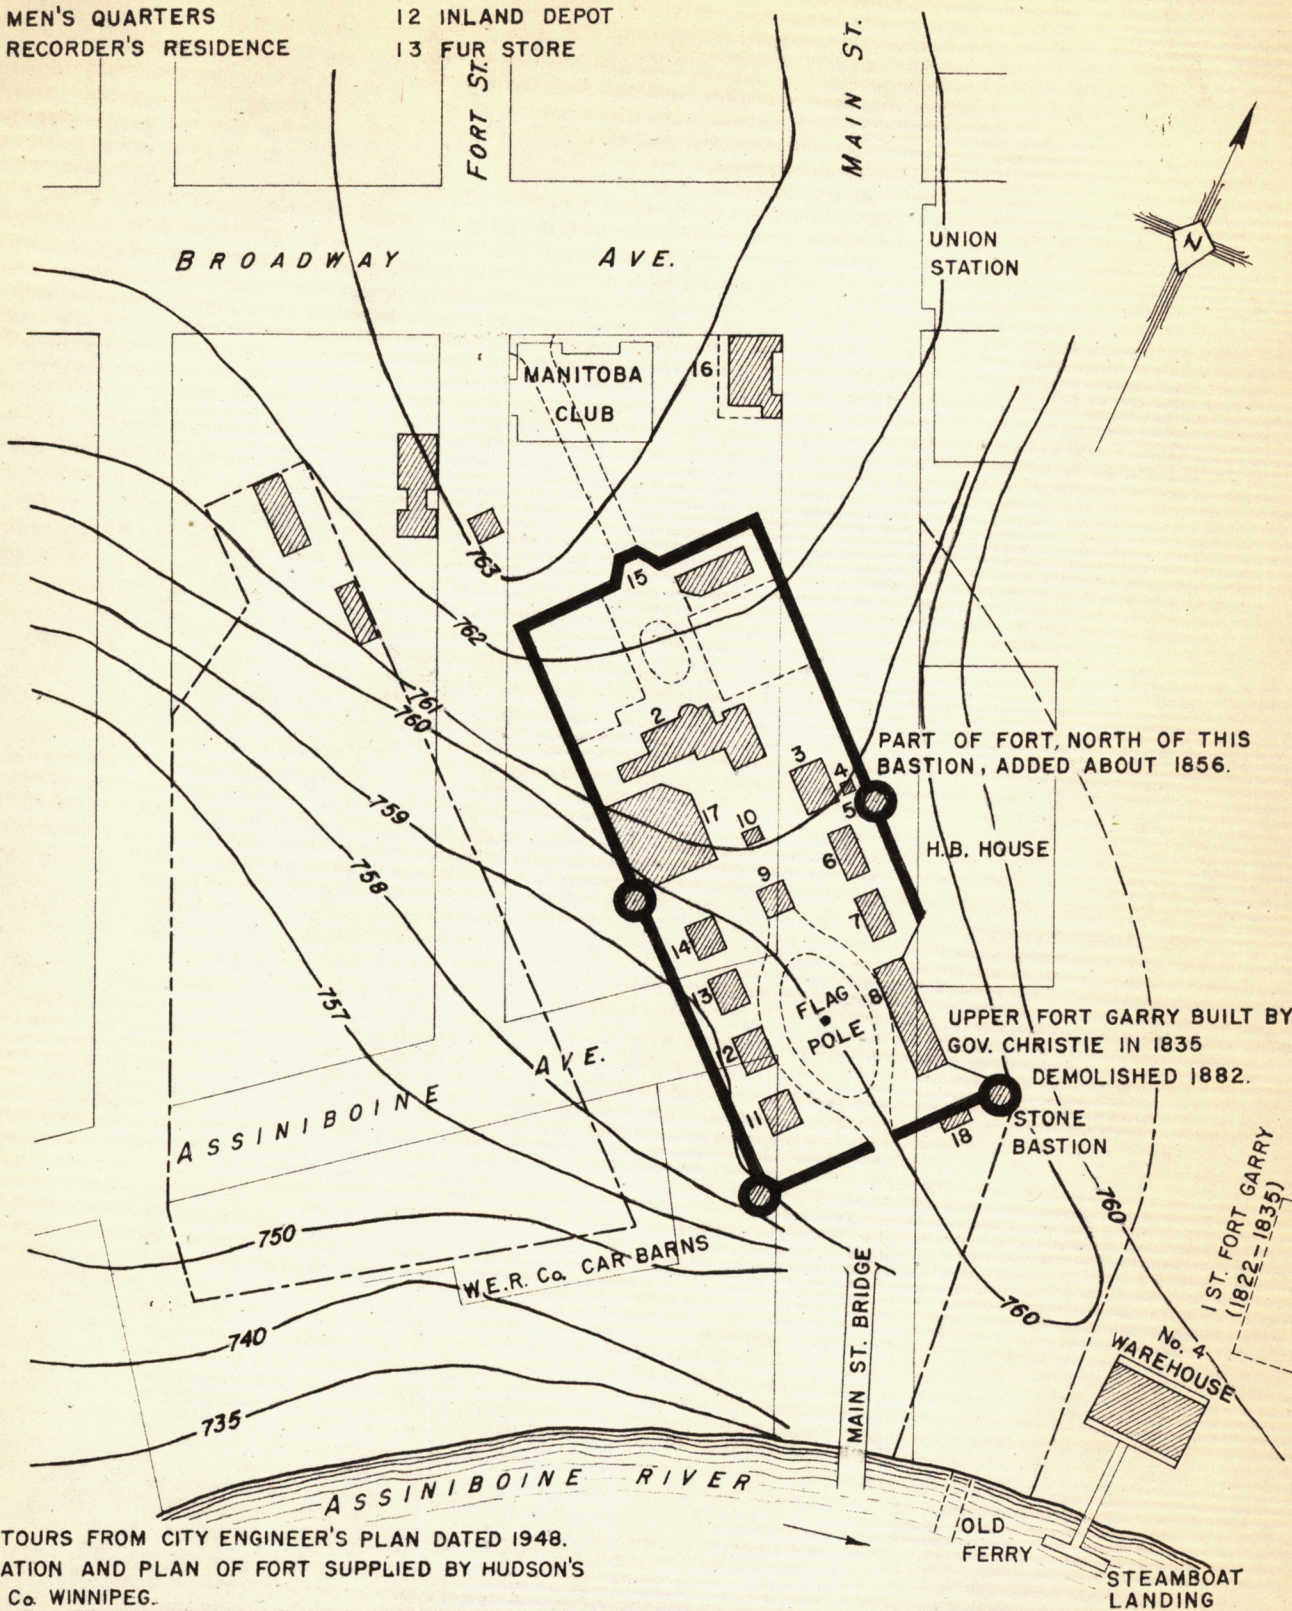

CONTOURS FROM CITY ENGINEER'S PLAN DATED 1948.
 LOCATION AND PLAN OF FORT SUPPLIED BY HUDSON'S BAY Co. WINNIPEG.

DRAWN - F.M. TRACED - F.M.
 CHECKED - G.K.
 SUBMITTED - *P.H. Clark*
CHIEF HYDRAULIC ENGINEER
 APPROVED - *A.Y. Mackenzie*
ACTING CHIEF ENGINEER

DEPT. OF RESOURCES AND DEVELOPMENT OF CANADA
 RED RIVER BASIN INVESTIGATION
UPPER FORT GARRY

SCALE - 1" = 183'
 SHEET OF
 DATE - JUNE 12, 1952
 PLAN No. A-68