


LOWER FORT GARRY

PLAN MADE IN AUGUST 1926 TO SHOW PRESENT AND FORMER BUILDINGS, PALISADES, ETC.
 FORMER BUILDINGS, ETC., ARE SHOWN IN DOTTED LINES IN LOCATIONS INDICATED BY MR. ALFRED FRANKS.
 BUILDING COMMENCED IN OCTOBER 1831 FROM DESIGNS OF CHIEF FACTOR ALEXANDER CHRISTIE, IN CHARGE OF RED RIVER DISTRICT, AND GOVERNOR OF ASSINIBOIA.
 IN 1833, DWELLING HOUSE AND STORES COMPLETED. IN 1839, SURROUNDING WALL AND TOWER BASTIONS COMPLETED. LENGTH OF EACH WALL INCLUDING BASTIONS ABOUT 505 FT. DISTANCE INSIDE BETWEEN WALLS ABOUT 450 FT. AREA WITHIN WALLS APPROXIMATELY $4\frac{1}{2}$ ACRES.

SCALE OF 0 50 100 200 300 400 FEET.

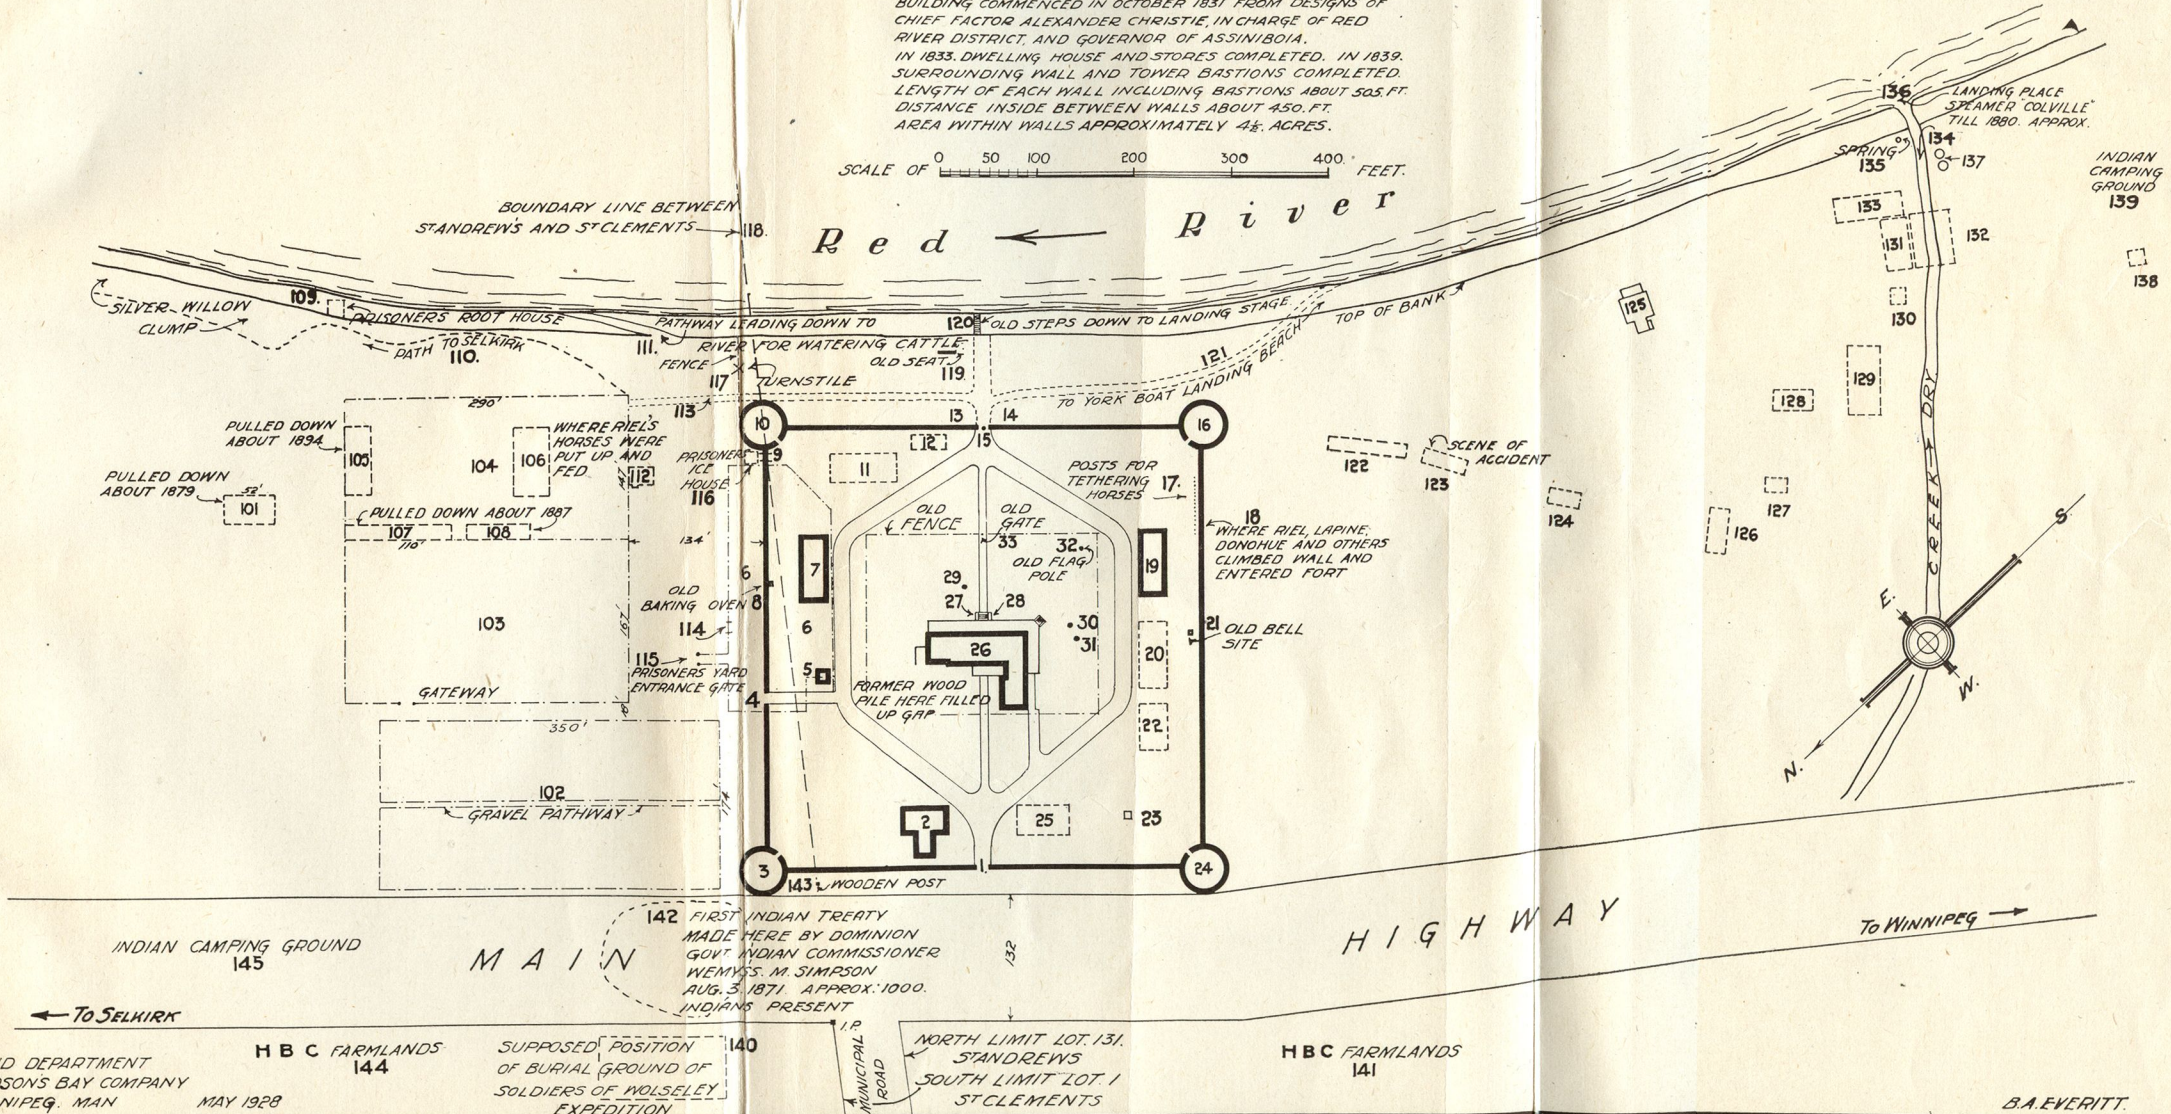

MAIN

142 FIRST INDIAN TREATY MADE HERE BY DOMINION GOVT INDIAN COMMISSIONER WEMYSS M. SIMPSON AUG. 3, 1871. APPROX. 1000 INDIANS PRESENT

140 SUPPOSED POSITION OF BURIAL GROUND OF SOLDIERS OF WOLSELEY EXPEDITION

HBC FARMLANDS 144

HBC FARMLANDS 141